


THE NETWORK



Floor Plans

Ground

15,738 sq ft / 1,426 sq m

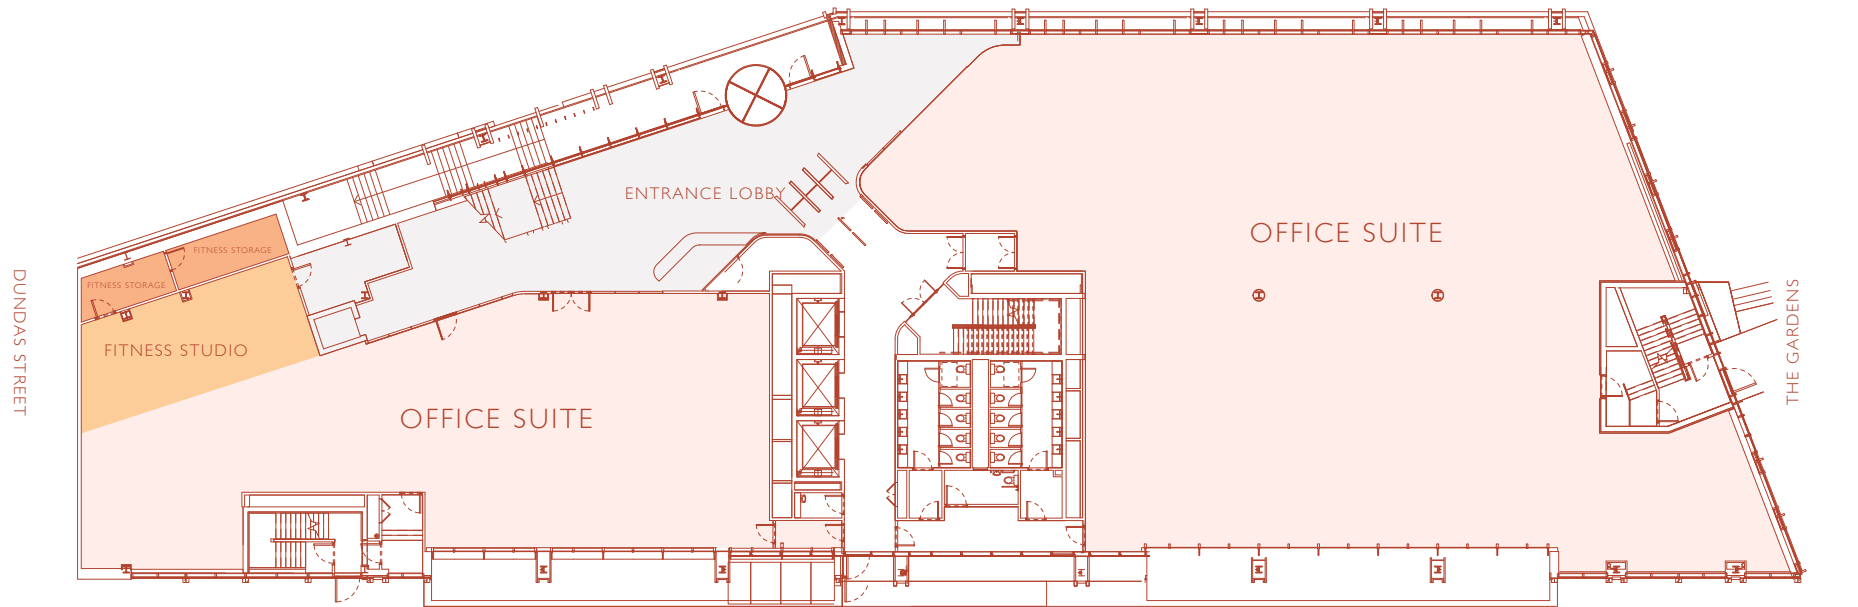

FETTES ROW





GRAPHIC SCALE 1:200



Upper Ground

15,700 sq ft / 1,459 sq m

 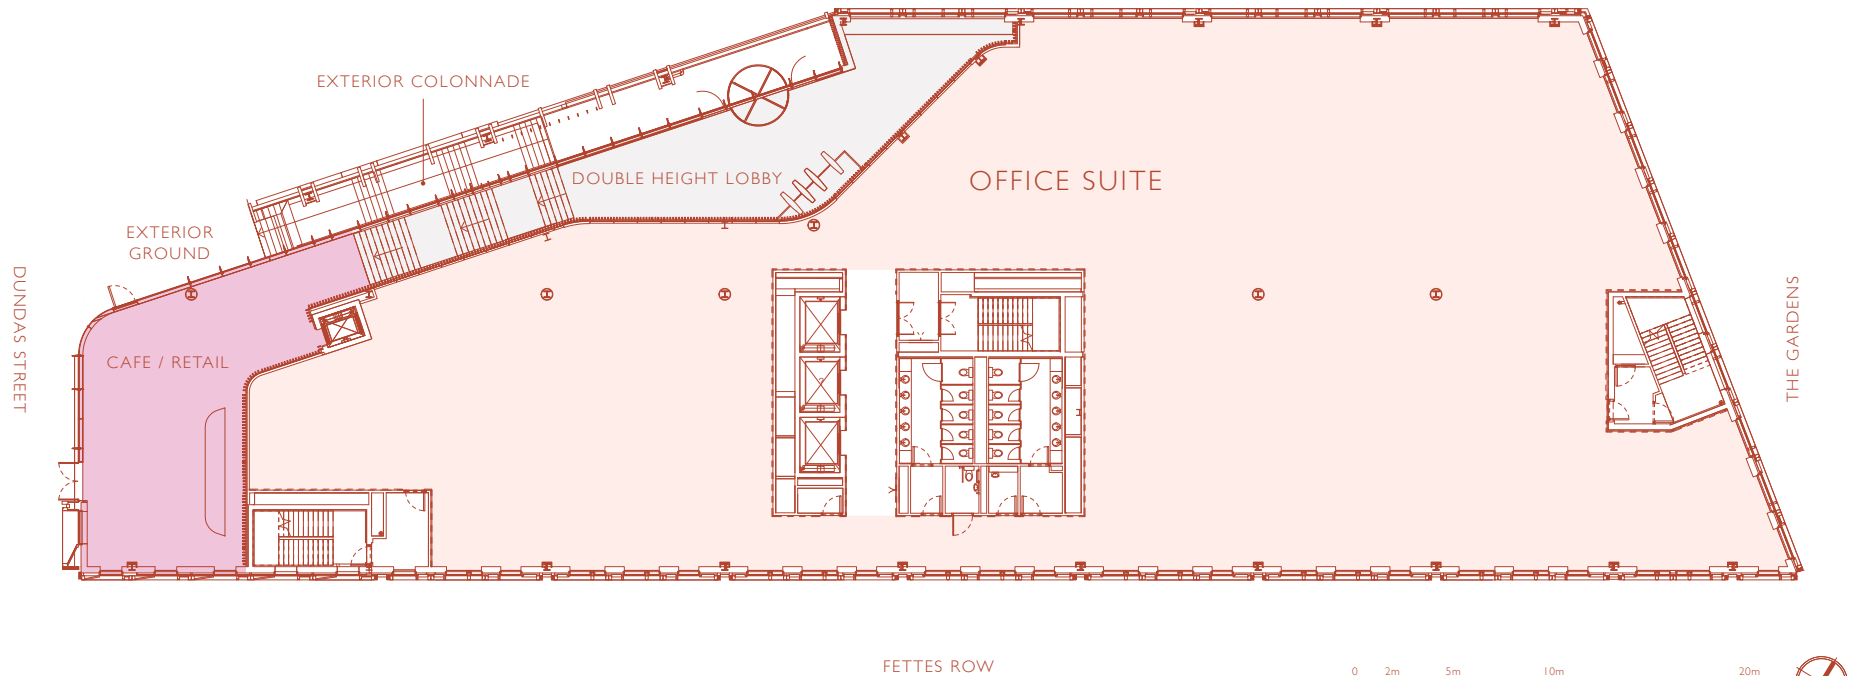


GRAPHIC SCALE 1:200



Level 1

18,378 sq ft / 1,707 sq m

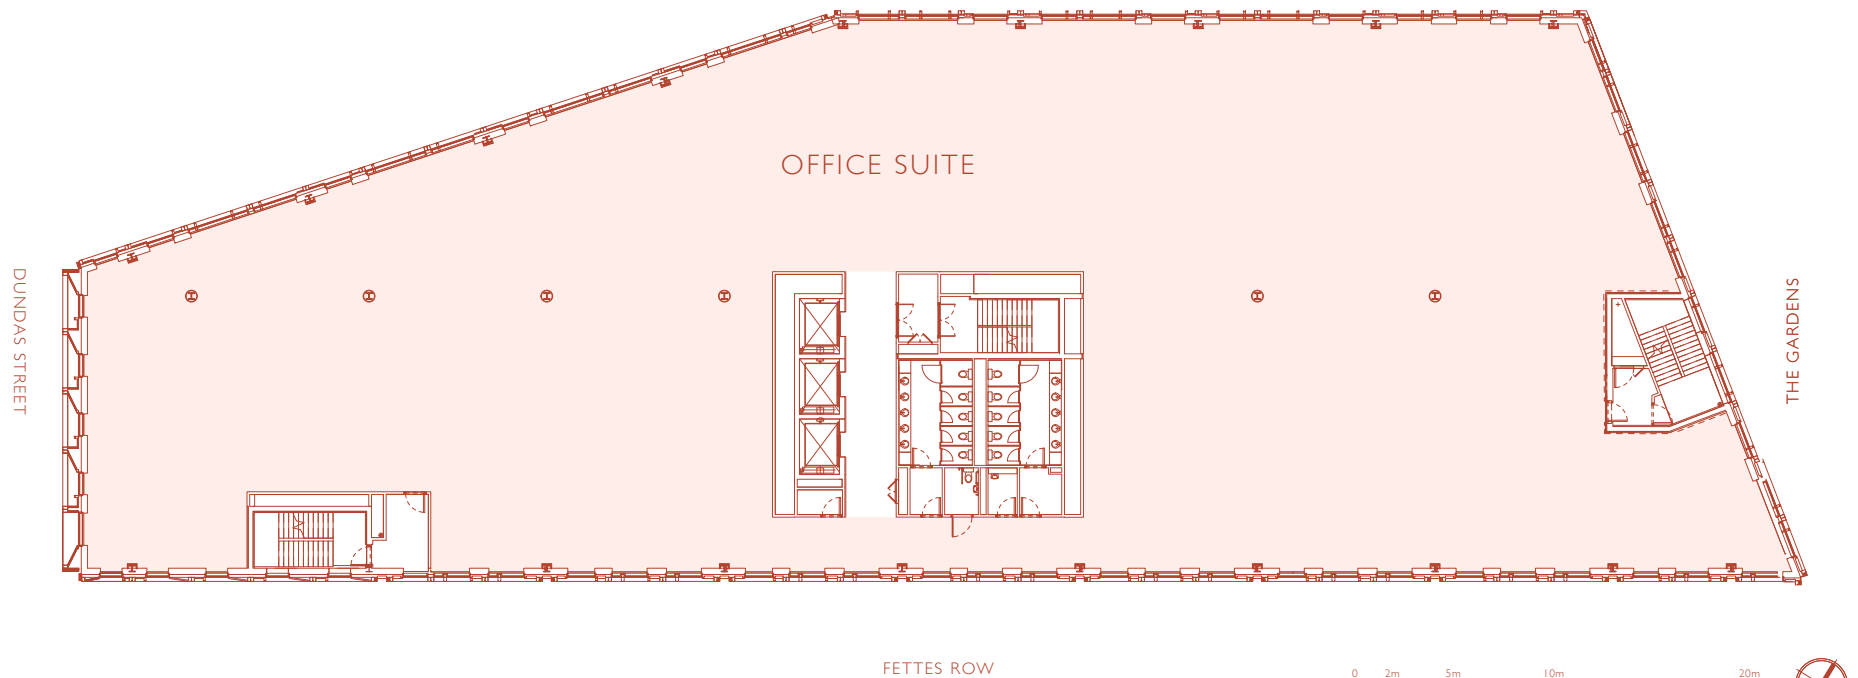


0 2m 5m 10m 20m

GRAPHIC SCALE 1:200



Level 2

18,380 sq ft / 1,708 sq m

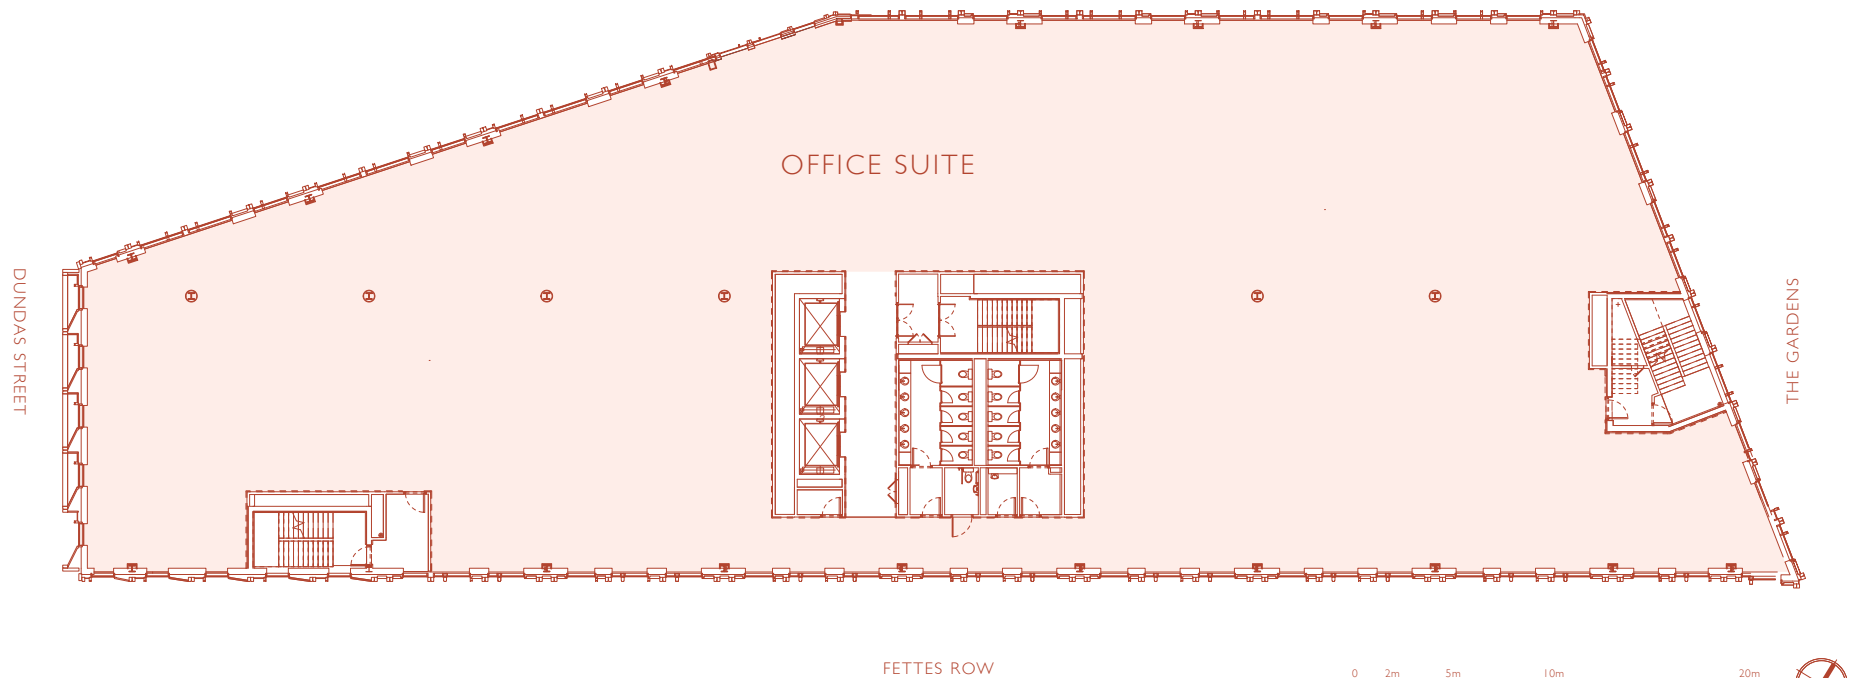


0 2m 5m 10m 20m

GRAPHIC SCALE 1:200




Level 3

15,232 sq ft / 1,415 sq m

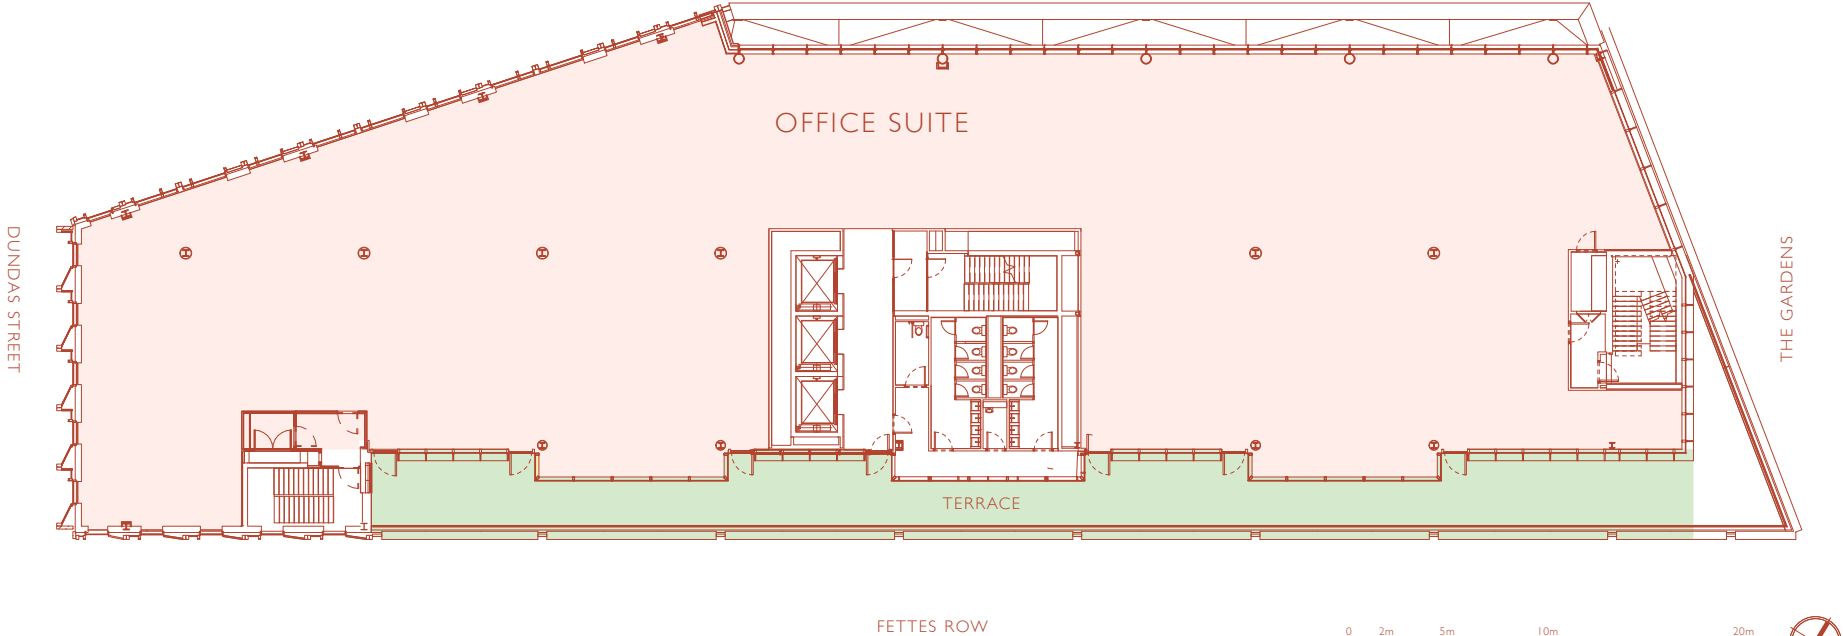

Roof Terrace

3,939 sq ft / 366 sq m

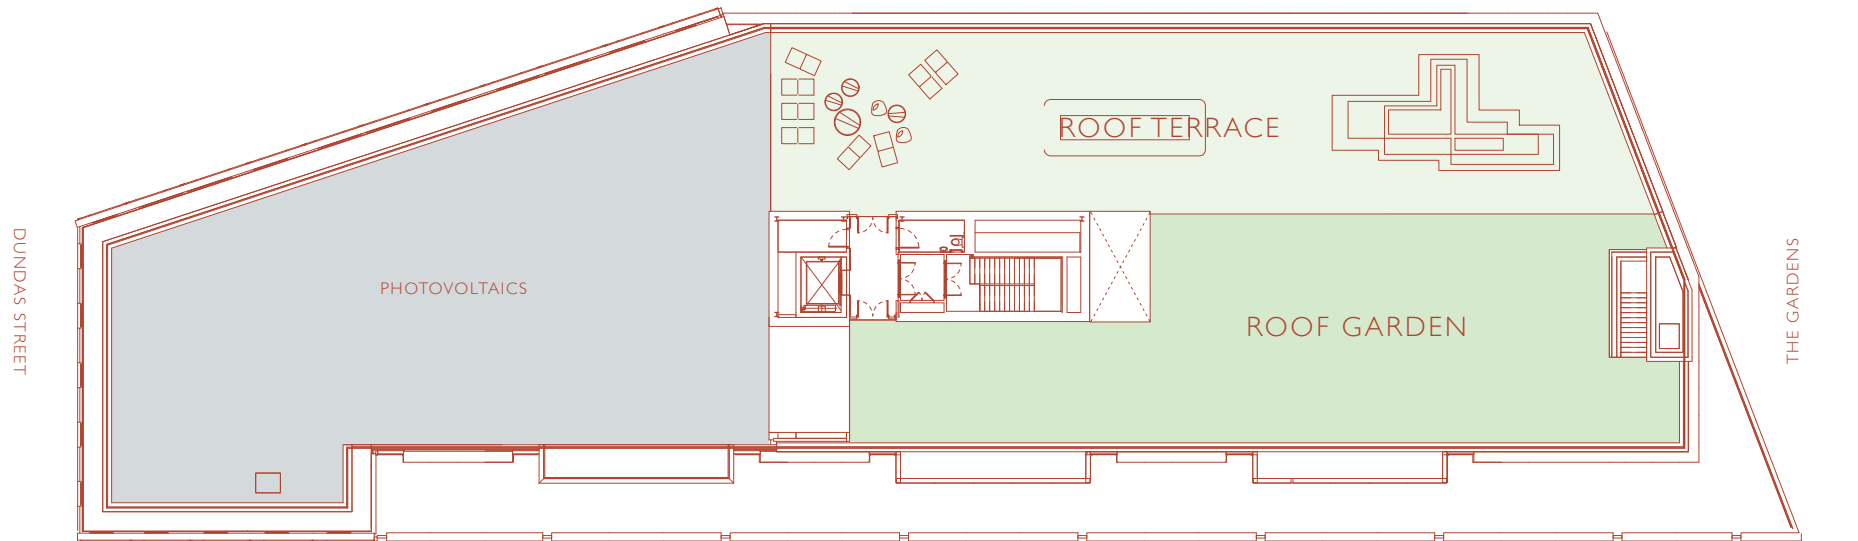

FETTES ROW

0 2m 5m 10m 20m

GRAPHIC SCALE 1:200



Lower Ground

1,981 sq ft / 184 sq m



0 2m 5m 10m 20m

GRAPHIC SCALE 1:100



Further *Information*

ediston



Andy McKinlay
Chairman, Ediston

andy.mckinlay@ediston.com



Mike Irvine
0131 247 3817

mike.irvine@savills.com



Cameron Stott
0131 301 6715

cameron.stott@eu.jll.com

Craig Watson
0131 301 6711

craig.watson@eu.jll.com